

HOME PLANS ARE COPYRIGHTED

PENALTIES FOR VIOLATING A COPYRIGHT MAY BE SEVERE.
THE RESPONSIBLE PARTIES ARE REQUIRED TO PAY FOR THE HOME DESIGNER/BUILDER OR ARCHITECTS
ACTUAL DAMAGES (WHICH MAY BE SUBSTANTIAL), PLUS ANY PROFITS MADE.
THE COPYRIGHT LAW ALSO ALLOWS THE HOME DESIGNER, BUILDER, OR ARCHITECT TO RECOVER STATUTORY DAMAGES,
WHICH MAY BE REQUIRED TO PAY THE ARCHITECT, BUILDER, OR HOME DESIGNERS RESPONSIBLE LEGAL FEES, WHICH OFTEN EXCEED THE DAMAGES.



| UPDATES |
|-----------------|
| DRAWN - 9-17-25 |
| |
| |
| |
| |
| |

CONTACT: THOMAS WEBER
PHONE: (717)951-0436

STEVENS, PA, 17578



DESIGNER:

| | | | | |
|--|----------------------------|-----------------|--------------------|-----------------|
| PEACEFUL DESIGNS LLC Drafting Services | DESIGNER: ROBERT CULLEY | DATE: PRELIM | SCALE: AS SHOWN | SHEET NO.: 1 |
| | | | | |

| AREA SCHEDULE |
|-------------------------|
| First Floor 1333 sq ft. |


APPROVED BY:

1

Cover Page

HOME PLANS ARE COPYRIGHTED

PENALTIES FOR VIOLATING A COPYRIGHT MAY BE SEVERE.
THE RESPONSIBLE PARTIES ARE REQUIRED TO PAY FOR THE HOME DESIGNER/BUILDER OR ARCHITECTS
ACTUAL DAMAGES (WHICH MAY BE SUBSTANTIAL), PLUS ANY PROFITS MADE.
THE COPYRIGHT LAW ALSO ALLOWS THE HOME DESIGNER, BUILDER, OR ARCHITECT TO RECOVER STATUTORY DAMAGES,
WHICH MAY BE REQUIRED TO PAY THE ARCHITECT, BUILDER, OR HOME DESIGNERS RESPONSIBLE LEGAL FEES, WHICH OFTEN EXCEED THE DAMAGES.

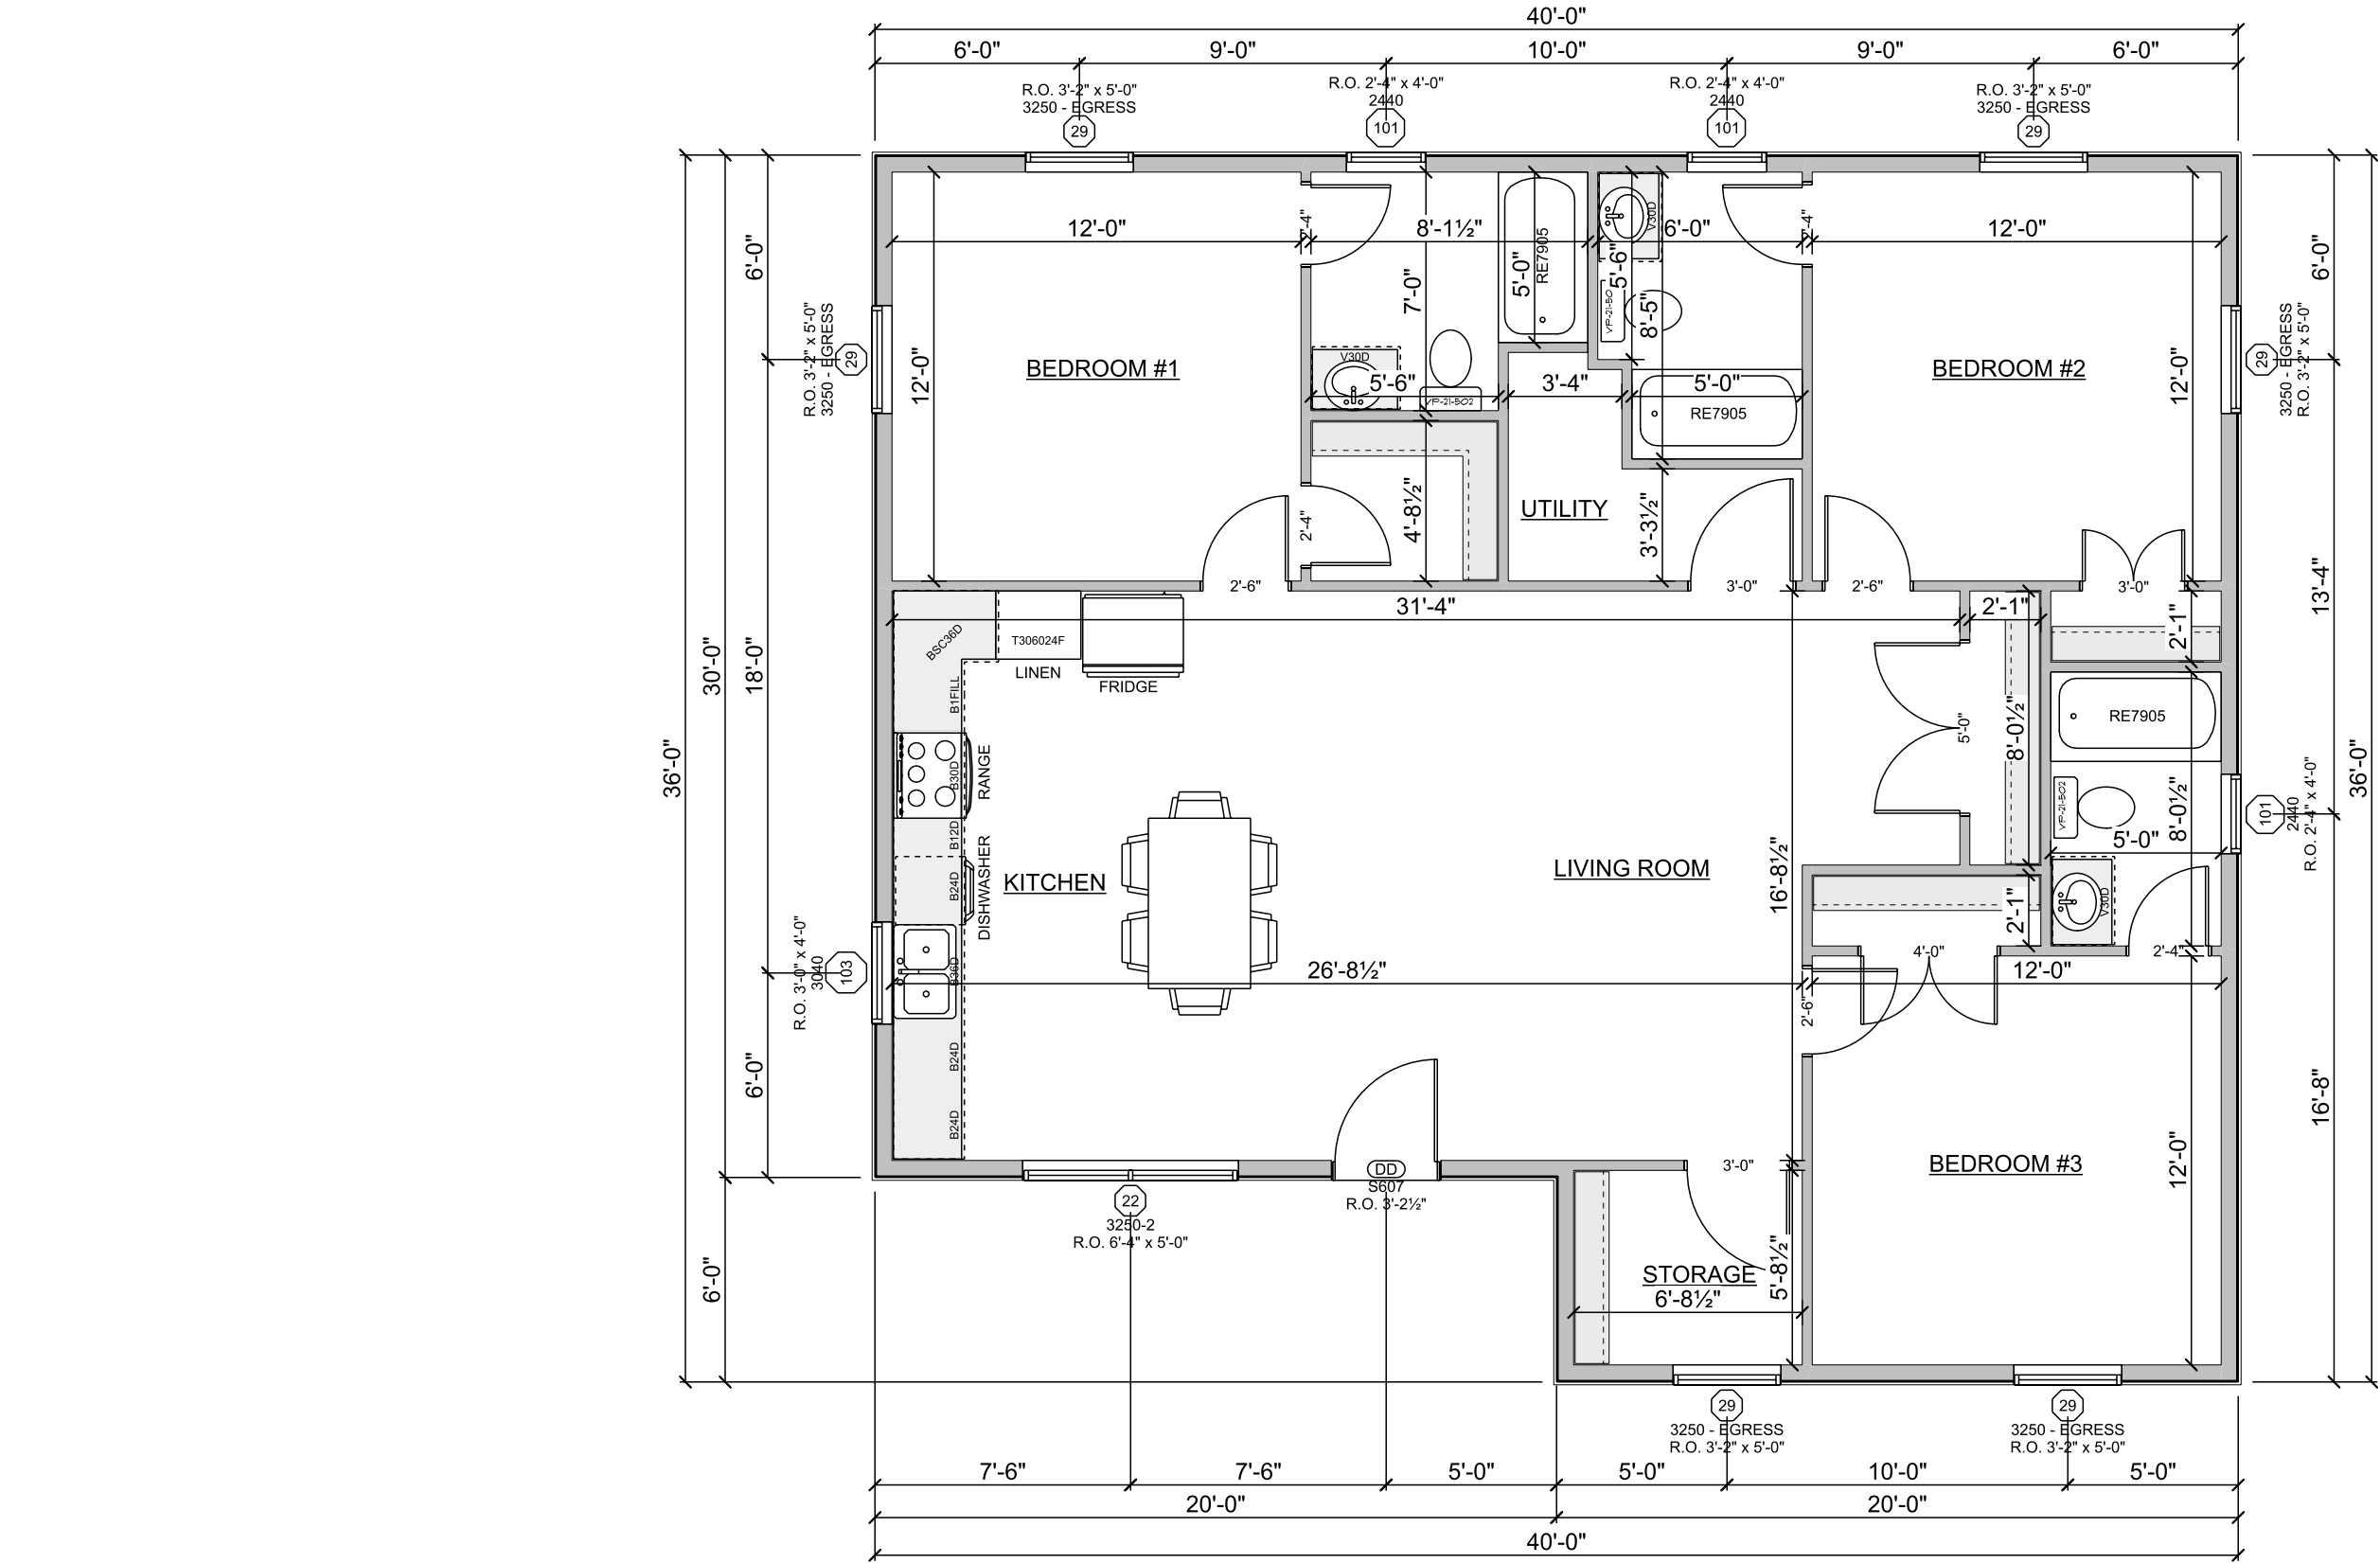

MAIN FLOOR

SCALE: 3/16" = 1'-0"

UPDATES

UPDATE - 4-16-25
UPDATE - 3-26-25
DRAWN - 3-25-25

CONTACT: THOMAS WEBER
PHONE: (717)951-0436
STEVENS, PA. 17578



DESIGNER:

ROBERT CULLEY

PRELIM

APPROVED BY:


2

First Floor

| AREA SCHEDULE | |
|---------------|--------------|
| First Floor | 1333 sq. ft. |

HOME PLANS ARE COPYRIGHTED

PENALTIES FOR VIOLATING A COPYRIGHT MAY BE SEVERE.
THE RESPONSIBLE PARTIES ARE REQUIRED TO PAY FOR THE HOME DESIGNER/BUILDER OR ARCHITECTS
ACTUAL DAMAGES (WHICH MAY BE SUBSTANTIAL), PLUS ANY PROFITS MADE.
THE COPYRIGHT LAW ALSO ALLOWS THE HOME DESIGNER, BUILDER, OR ARCHITECT TO RECOVER STATUTORY DAMAGES,
WHICH MAY BE REQUIRED TO PAY THE ARCHITECT, BUILDER, OR HOME DESIGNERS RESPONSIBLE LEGAL FEES, WHICH OFTEN EXCEED THE DAMAGES.

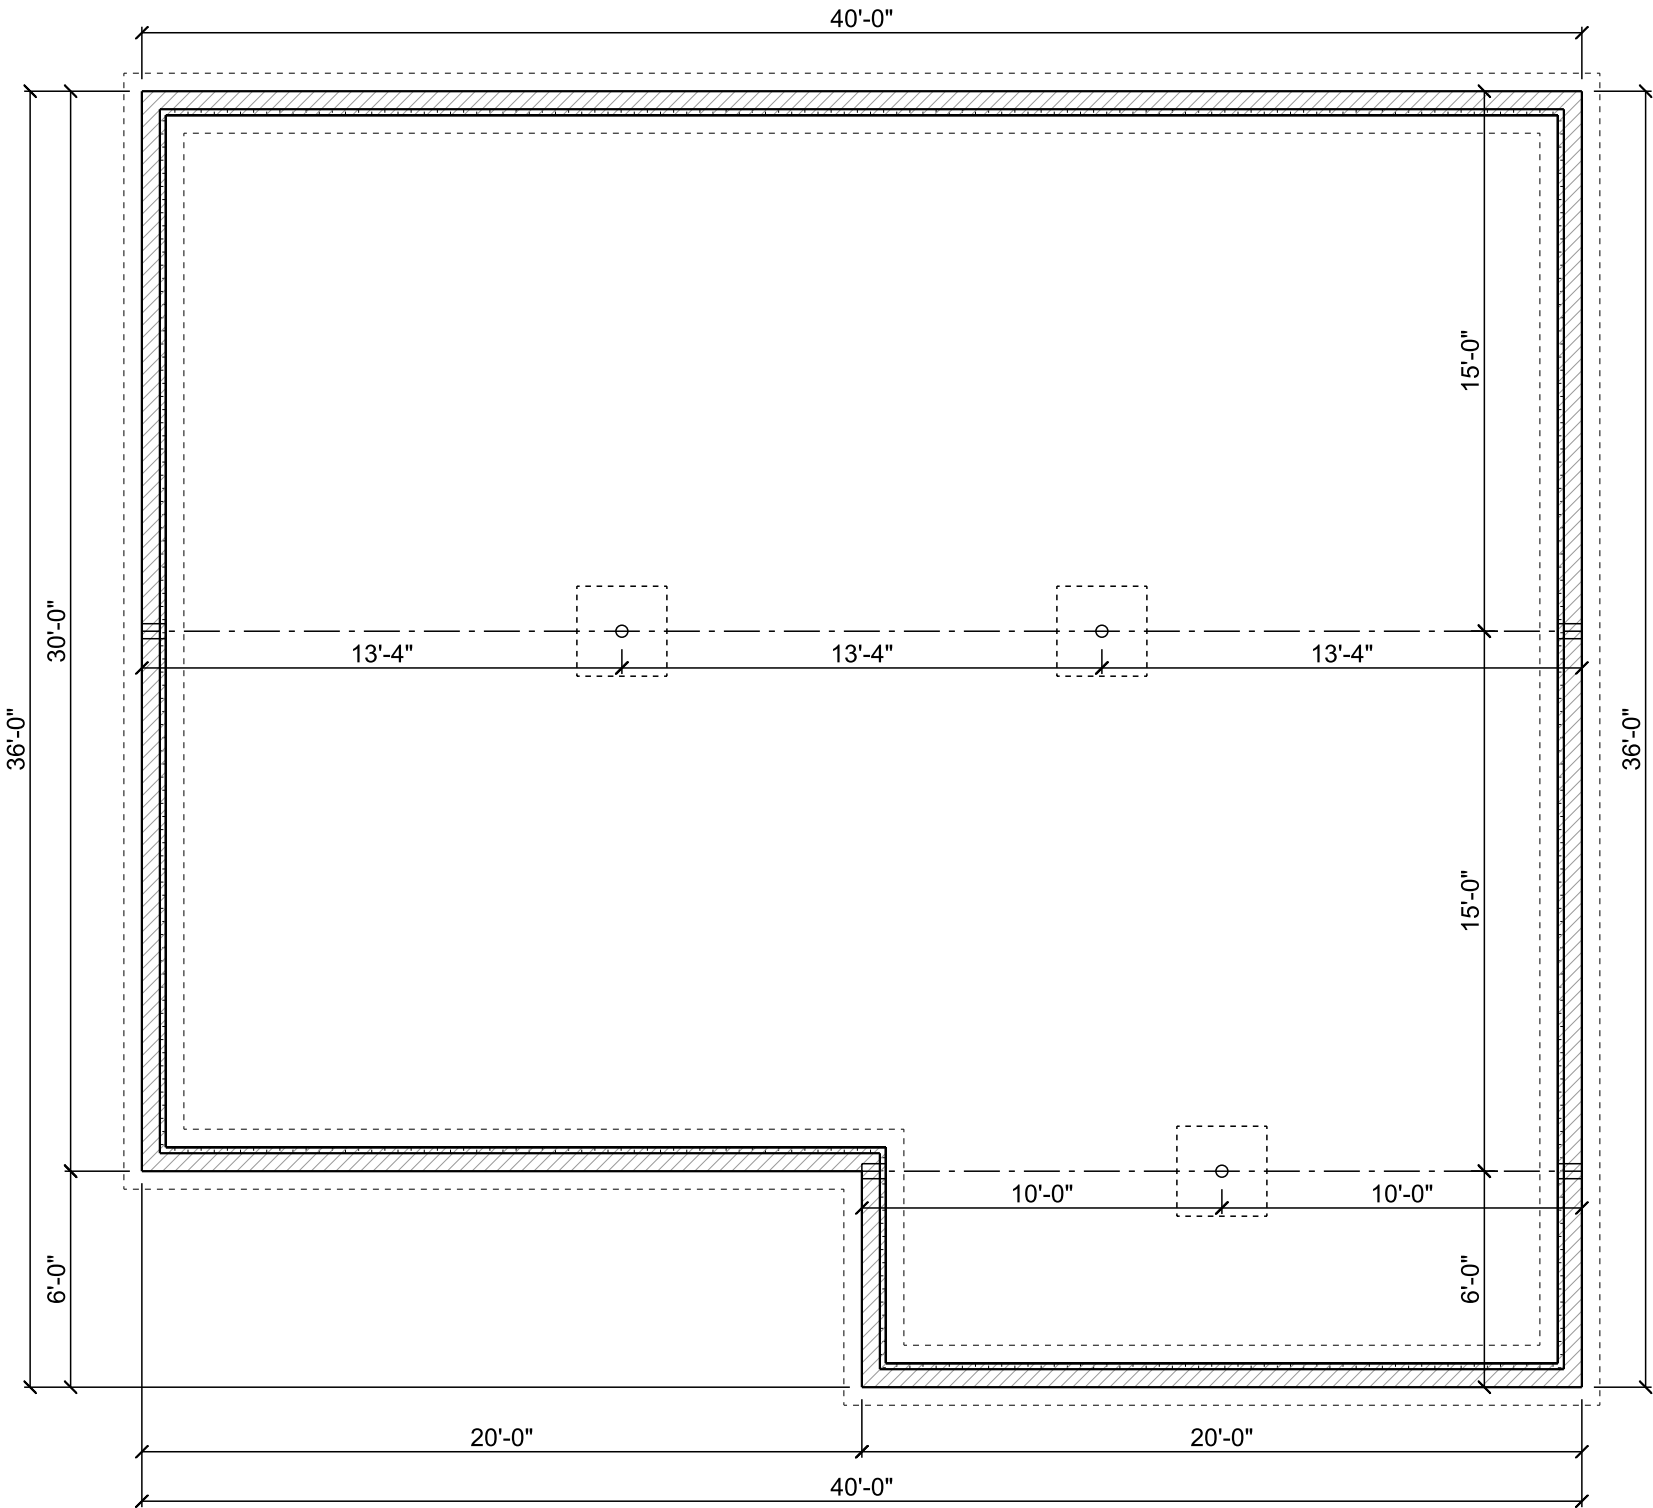

FOUNDATION
SCALE: 3/16" = 1'-0"

| AREA SCHEDULE | |
|---------------|--------------|
| First Floor | 1333 sq. ft. |

APPROVED BY:

| UPDATES |
|------------------|
| UPDATE - 4-16-25 |
| UPDATE - 3-26-25 |
| DRAWN - 3-25-25 |
| |
| |
| |

CONTACT: THOMAS WEBER
PHONE: (717)951-0436
STEVENS, PA. 17578



DESIGNER:


| | |
|-----------|---------------|
| PRELIM | ROBERT CULLEY |
| DATE | |
| SCALE | |
| REVISIONS | |

3

Foundation


HOME PLANS ARE COPYRIGHTED

PENALTIES FOR VIOLATING A COPYRIGHT MAY BE SEVERE.
THE RESPONSIBLE PARTIES ARE REQUIRED TO PAY FOR THE HOME DESIGNER/BUILDER OR ARCHITECTS
ACTUAL DAMAGES (WHICH MAY BE SUBSTANTIAL), PLUS ANY PROFITS MADE.
THE COPYRIGHT LAW ALSO ALLOWS THE HOME DESIGNER, BUILDER, OR ARCHITECT TO RECOVER STATUTORY DAMAGES,
WHICH MAY BE REQUIRED TO PAY THE ARCHITECT, BUILDER, OR HOME DESIGNERS RESPONSIBLE LEGAL FEES, WHICH OFTEN EXCEED THE DAMAGES.

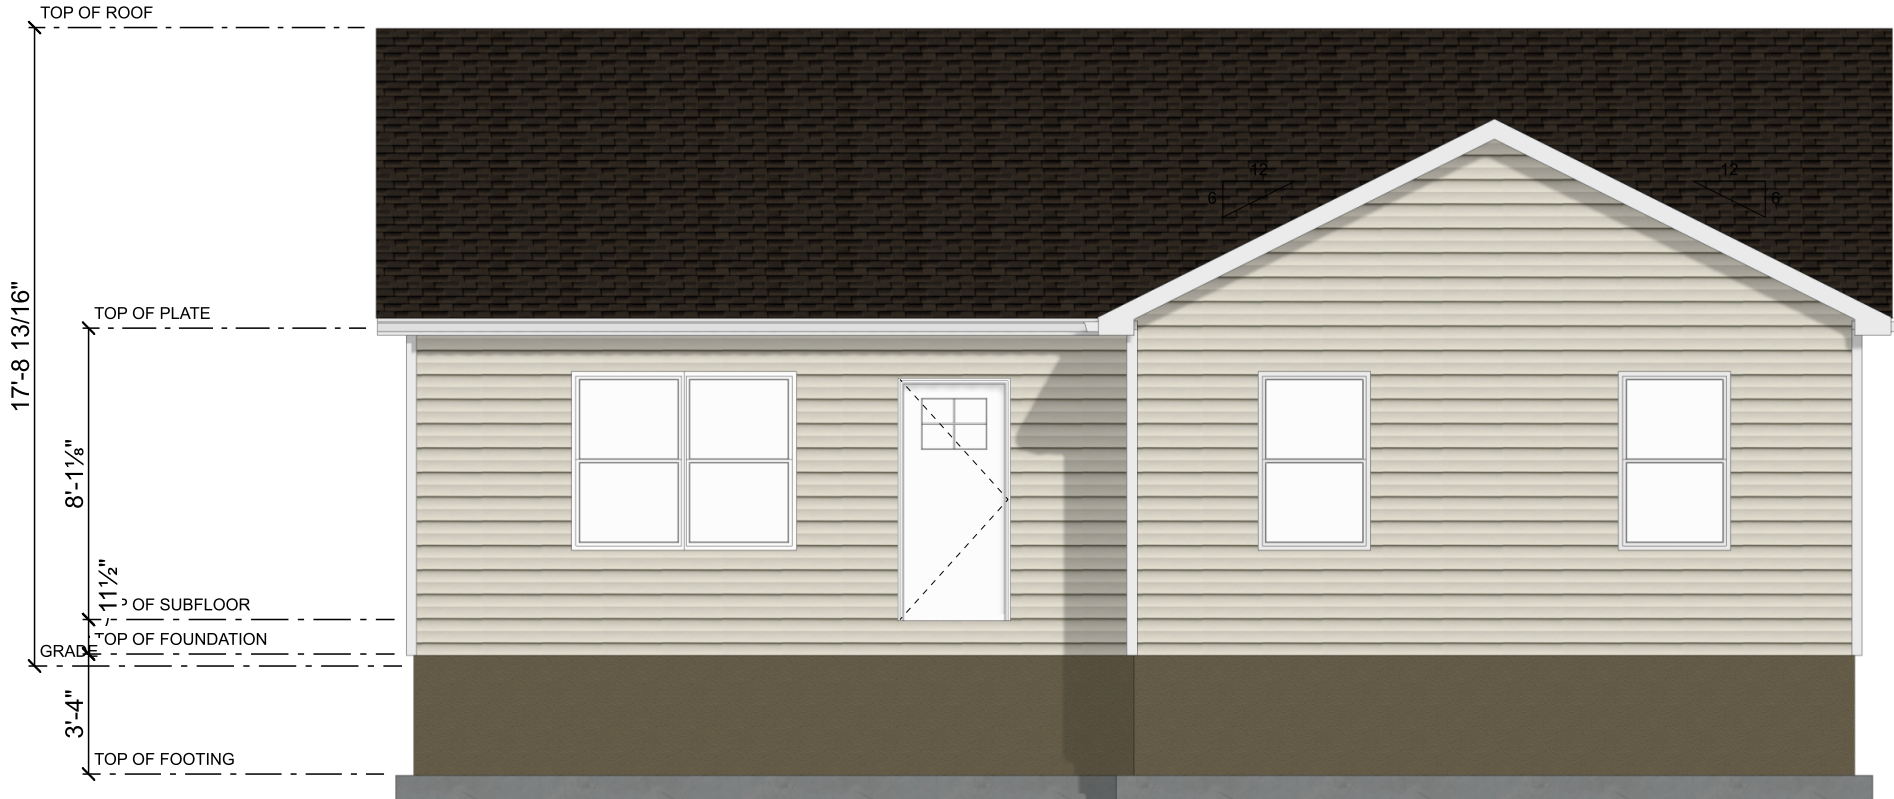

FRONT ELEVATION

SCALE: 3/16" = 1'-0"

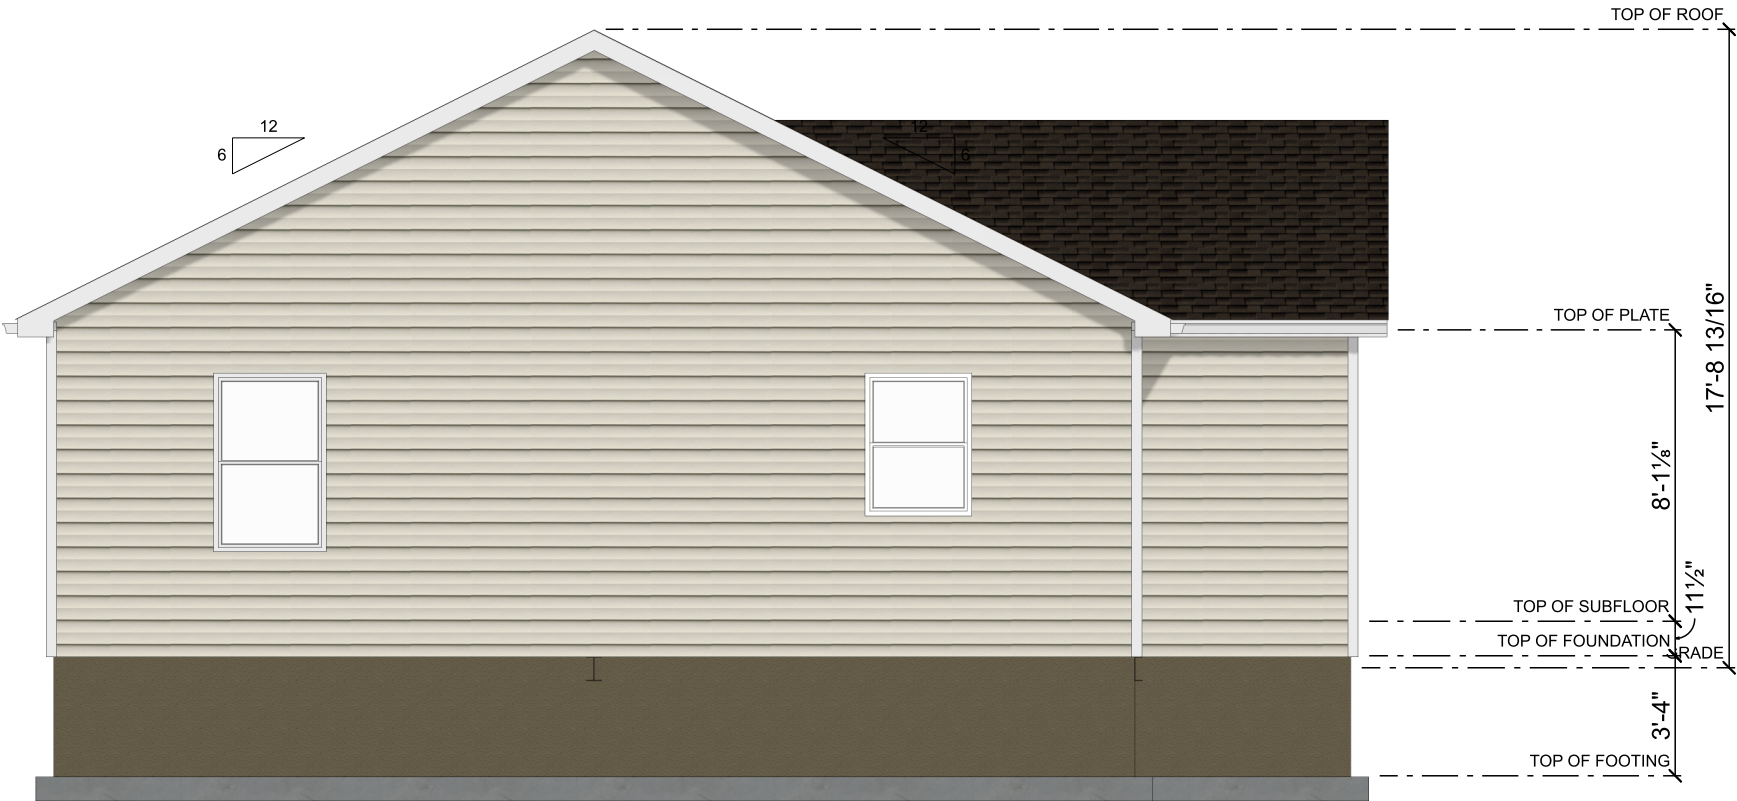

LEFT ELEVATION

SCALE: 3/16" = 1'-0"

| UPDATES |
|------------------|
| UPDATE - 4-16-25 |
| UPDATE - 3-26-25 |
| DRAWN - 3-25-25 |
| |
| |
| |

CONTACT: THOMAS WEBER
PHONE: (717)951-0436
STEVENS, PA. 17578



DESIGNER:


| | | |
|------------|---------------|--|
| PRELIM | ROBERT CULLEY | |
| DATE | | |
| SCALE | | |
| MANUSCRIPT | | |

| AREA SCHEDULE | |
|---------------|--------------|
| First Floor | 1333 sq. ft. |

APPROVED BY:

| |
|-------------|
| 4 |
| Elevation 1 |

HOME PLANS ARE COPYRIGHTED
PENALTIES FOR VIOLATING A COPYRIGHT MAY BE SEVERE.
THE RESPONSIBLE PARTIES ARE REQUIRED TO PAY FOR THE HOME DESIGNER/BUILDER OR ARCHITECTS
ACTUAL DAMAGES (WHICH MAY BE SUBSTANTIAL), PLUS ANY PROFITS MADE.
THE COPYRIGHT LAW ALSO ALLOWS THE HOME DESIGNER, BUILDER, OR ARCHITECT TO RECOVER STATUTORY DAMAGES,
WHICH MAY BE REQUIRED TO PAY THE ARCHITECT, BUILDER, OR HOME DESIGNERS RESPONSIBLE LEGAL FEES, WHICH OFTEN EXCEED THE DAMAGES.

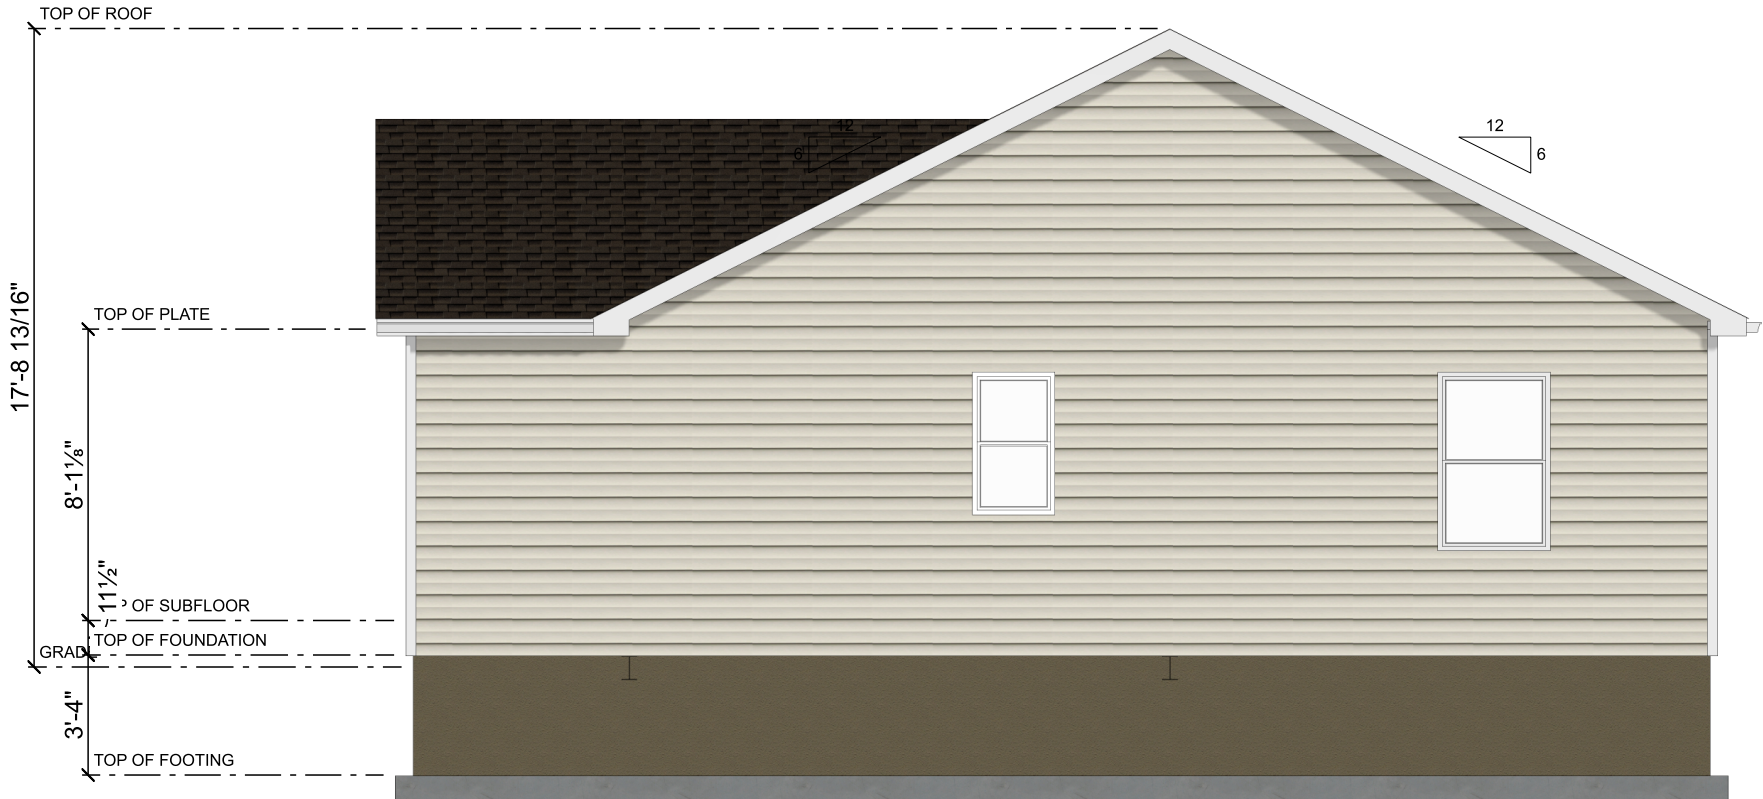

RIGHT ELEVATION
SCALE: 3/16" = 1'-0"



REAR ELEVATION
SCALE: 3/16" = 1'-0"

UPDATES

UPDATE - 4-16-25

UPDATE - 3-26-25

DRAWN - 3-25-25

CONTACT: THOMAS WEBER
PHONE: (717)951-0436
STEVENS, PA. 17578

PEACEFUL
DESIGNS LLC
Drafting Services

DESIGNER:

AREA SCHEDULE

First Floor1333 sq. ft.

APPROVED BY:

PRELIM

ROBERT CULLEY

5

Elevation 2